

020 8854 8888

Traffic.Team@royalgreenwich.gov.uk

Residents
Vanbrugh Hill

Strategic Transportation
Directorate of Communities,
Environment and Central
Woolwich Centre
35 Wellington Street
London
SE18 6HQ

20th March 2023

Main number 020 8921 8888
Textphone 020 8921 5951

Dear Resident,

Vanbrugh Hill - Safety and Pedestrian Improvements

As you may be aware there have been numerous incidents of vehicles using the wrong side of the road to overtake queuing traffic. This type of behaviour is incredibly dangerous and can result in serious injury especially to pedestrians. The Borough and the Metropolitan Police have discussed this issue and have decided to address this issue is to install traffic islands with keep left signs on them with the aim to enforce with cameras.

Proposed enforcement cameras will capture any vehicles travelling on the wrong side of the new island. This will result in fines being issued and potential prosecution to persistent offenders.

In addition, we have received petitions from residents regarding lack of crossing facilities on Vanbrugh Hill, this will also be addressed with the introduction of the traffic islands.

The construction of these islands will require parking spaces to be removed, new parking bays will be provided nearby on Vanbrugh Hill and Calvert Road.

The works are programmed to start 17th April 2023 and will take 3 weeks to complete, weather permitting. All works will be carried out Monday to Friday between 08:00 and 16:00.

Works will be done in two halves to maintain access for vehicles and pedestrians. Temporary traffic management will be in place during this time to minimise disruption to travel

Nature of these works will cause some noise and vibration, our contractors will be working to keep disruption to an absolute minimum, but the.

Please see the plan on the reverse of this letter for your information.


If you have any comments or require any further information, please do not hesitate to contact the Traffic Team at traffic.team@royalgreenwich.gov.uk quoting ref: Vanbrugh Hill

Yours sincerely,

Darren Little
Senior Traffic Engineer (Traffic)

Notes

1. Do not scale from this drawing
2. All Dimensions are in metres unless otherwise stated
3. Diagram refers to the diagram number within The Traffic Signs Regulations and General Directions 2016
4. All changeover markings and signage must comply with The Traffic Signs Regulations and General Directions 2016
5. All street furniture (including electrical items) must be located a minimum of 450mm back from the roadside kerb face
6. All new signs are to be installed at a height of 2.3m from the roadway to the bottom edge of the sign
7. All electrical connections are to be made by RBS Street Lighting Contractors unless otherwise stated
8. All setting out to be agreed by RBS Engineer
9. The Contractor shall be responsible for establishing the position and status of all statutory utility apparatus prior to work commencing
10. All road markings shown in black or yellow are to be installed or refreshed
11. Any road markings shown in grey are existing and to remain

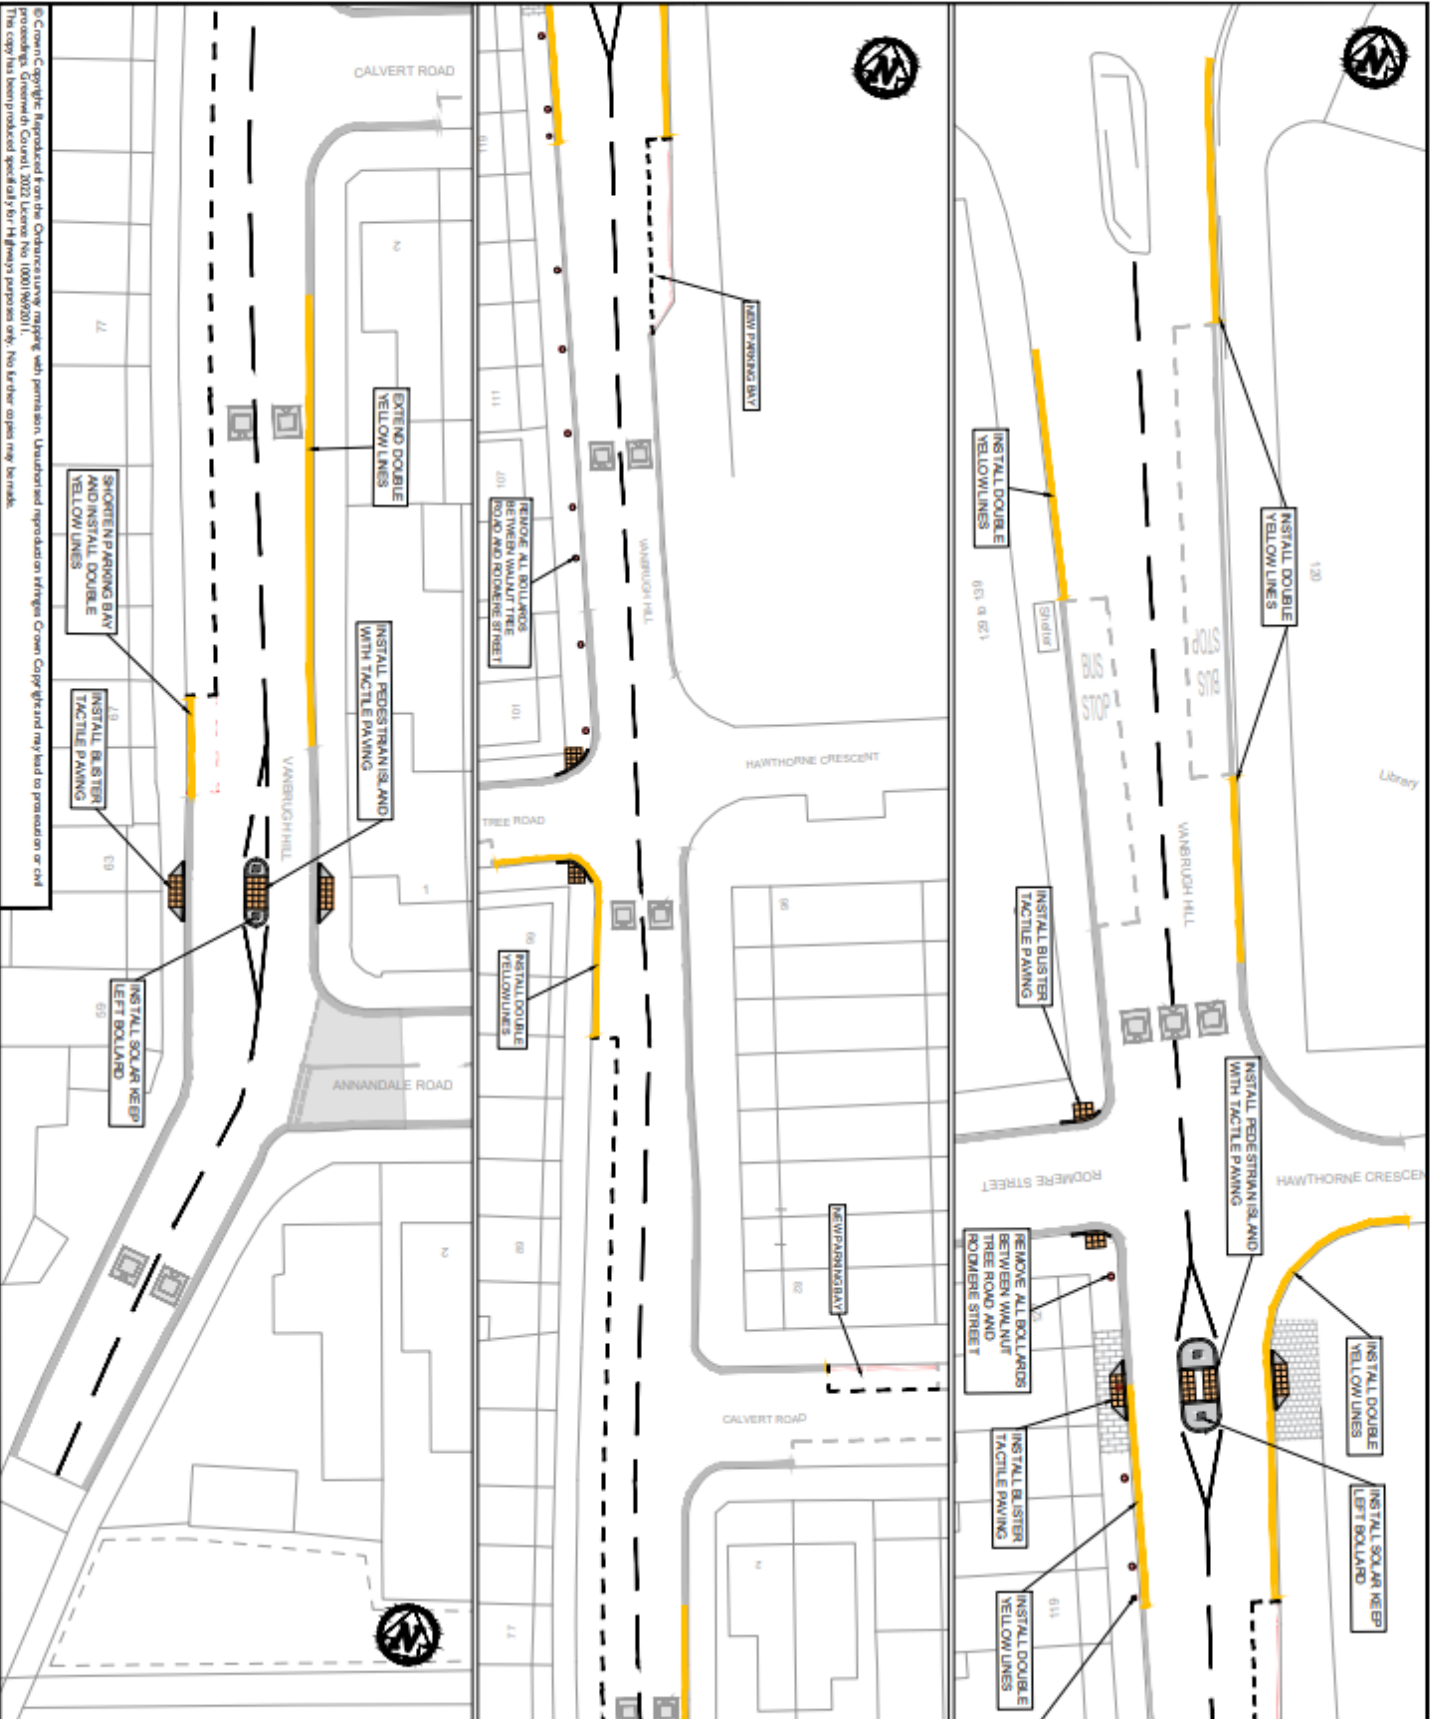

Rev	Revision Note	Date
-		

Royal Borough of Greenwich
Strategic Transportation
Regeneration, Enterprise and Skills
The Woodwich Centre,
35 Wellington Street
Woodwich, London, SE18 6HQ

Job Title
VANBRUGH HILL
TRAFFIC MANAGEMENT

Drawing Title
GENERAL ARRANGEMENT

Scale	A3	Designed DL
MTS		Drawn DL/DC
Date created	OCT 22	Checked DL
		Approved OS
Drawing No.	VH-GA-100	Rev. -
CAD Ref.		

© Crown Copyright. Reproduced from the Ordnance Survey map, with permission. Unauthorised reproduction is prohibited. Crown Copyright and may lead to prosecution or civil proceedings. Ordnance Survey, 2014. Licence No. 100017662011. This copy has been produced speedily by the printer's processes only. No further copies may be made.